

SPLASHPAD DIMENSION


TOTAL AREA : 1963 ft² 182m²

SPRAY AREA : 1256 ft² 117m²

GRID SIZE : 2 x 2 ft 0.6 x 0.6m

PRODUCT LEGEND

REF	PRODUCT	QTY	GPM	LPM
A	Aqua Dome N°1 VOR 0555	1	14	53
B	Arch VOR 0515	2	27	102.2
C	Astra No.3 VOR-7699	1	17.5	66.2
D	Bollard Activator N°3 VOR 0611	1	0	0
E*	Geyser VOR 0301	2	9	34.1
F	Helio N°6 VOR 7241	1	13	49.2
G	Luna Cannon N°1 VOR 7235	2	13	49.2
H*	Palm Tree VOR 0509	1	12.5	47.3
I	Playsafe Drain N°4 VOR-1004.4000	1	0	0
J*	Rooster Tail VOR 0303	4	36	136.3
	TOTAL	16	142	537.5

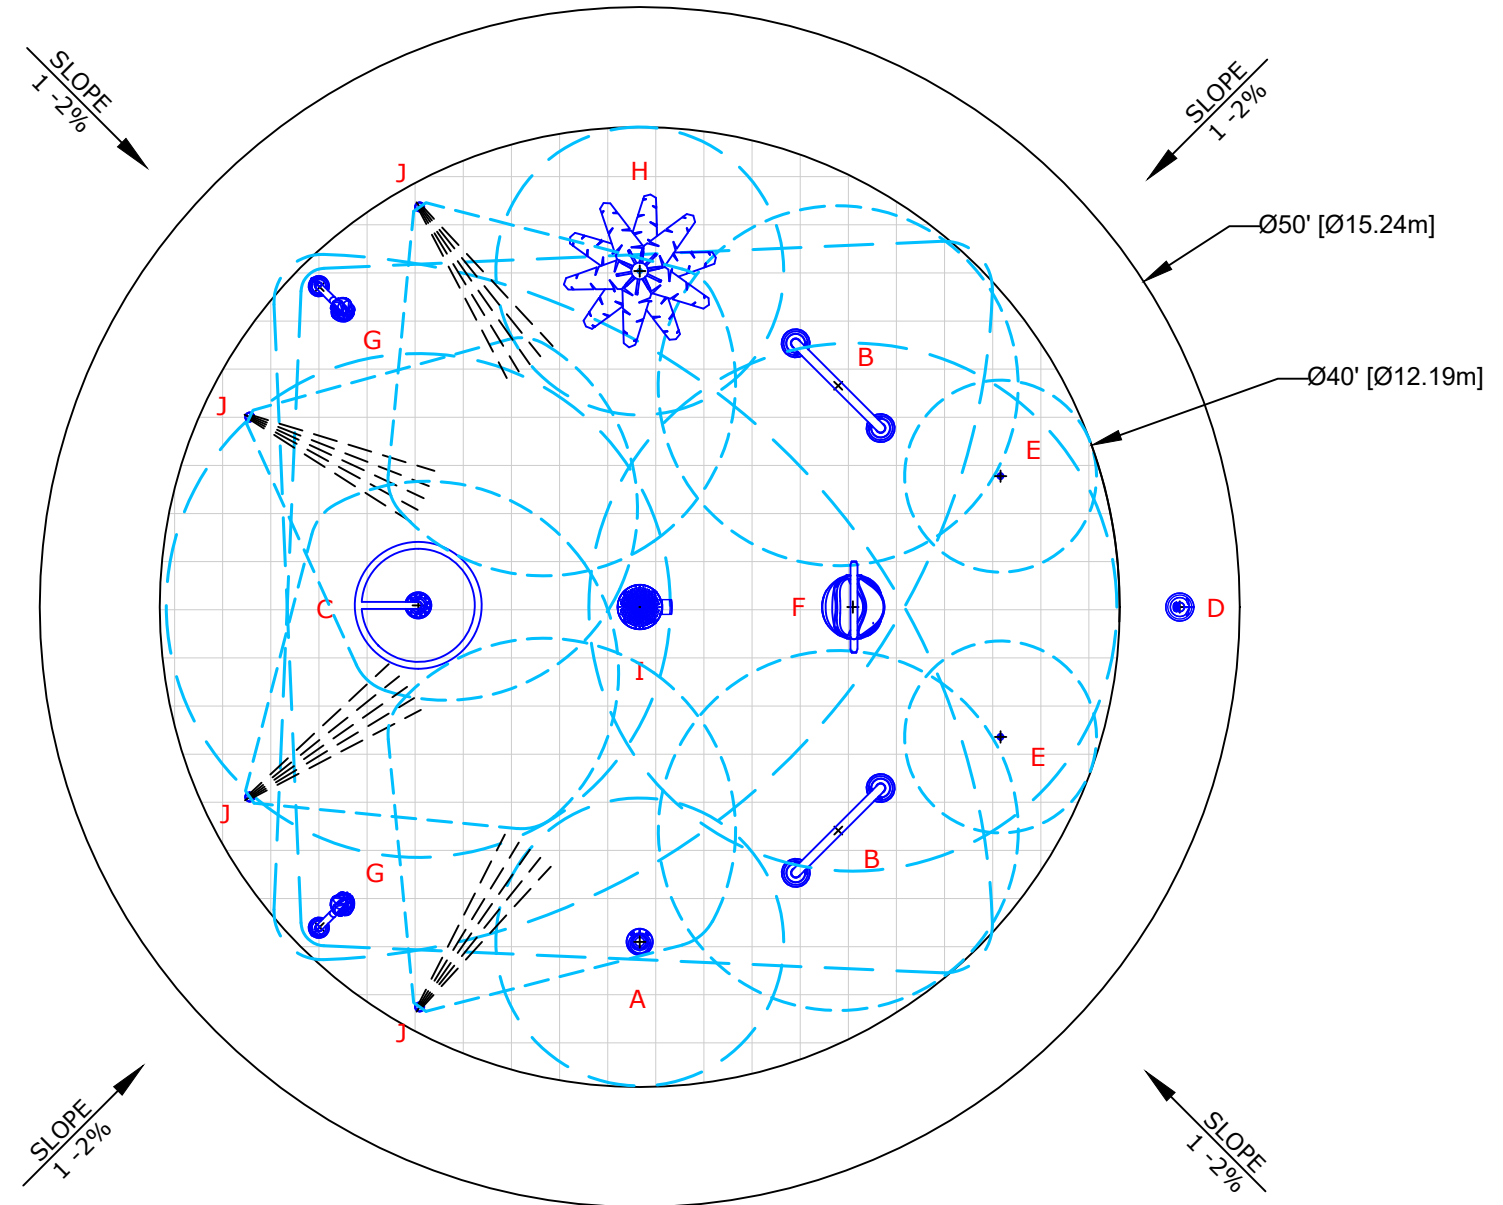

5'[1.5m] SPRAY FREE CONCRETE AREA ALL AROUND THE SPLASHPAD

Filippello Park Splashpad, MA

36292 - Version A - *Low Flow

February 24, 2021



SPLASHPAD LAYOUT DRAWING

SCALE : 1/8":1'



COPYRIGHT VORTEX AQUATIC STRUCTURES INTERNATIONAL 2006-THIS DOCUMENTS AND THE IDEAS, RENDERINGS AND OTHER CONTENTS CONTAINED THEREIN ARE THE SOLE PROPERTY OF VORTEX AQUATIC STRUCTURES INTERNATIONAL AND MAY NOT BE DISSEMINATED, COPIED, REPRODUCED OR OTHERWISE USED WITHOUT PRIOR WRITTEN CONSENT OF VORTEX AQUATIC STRUCTURES INTERNATIONAL

11" X 17" sheet size